




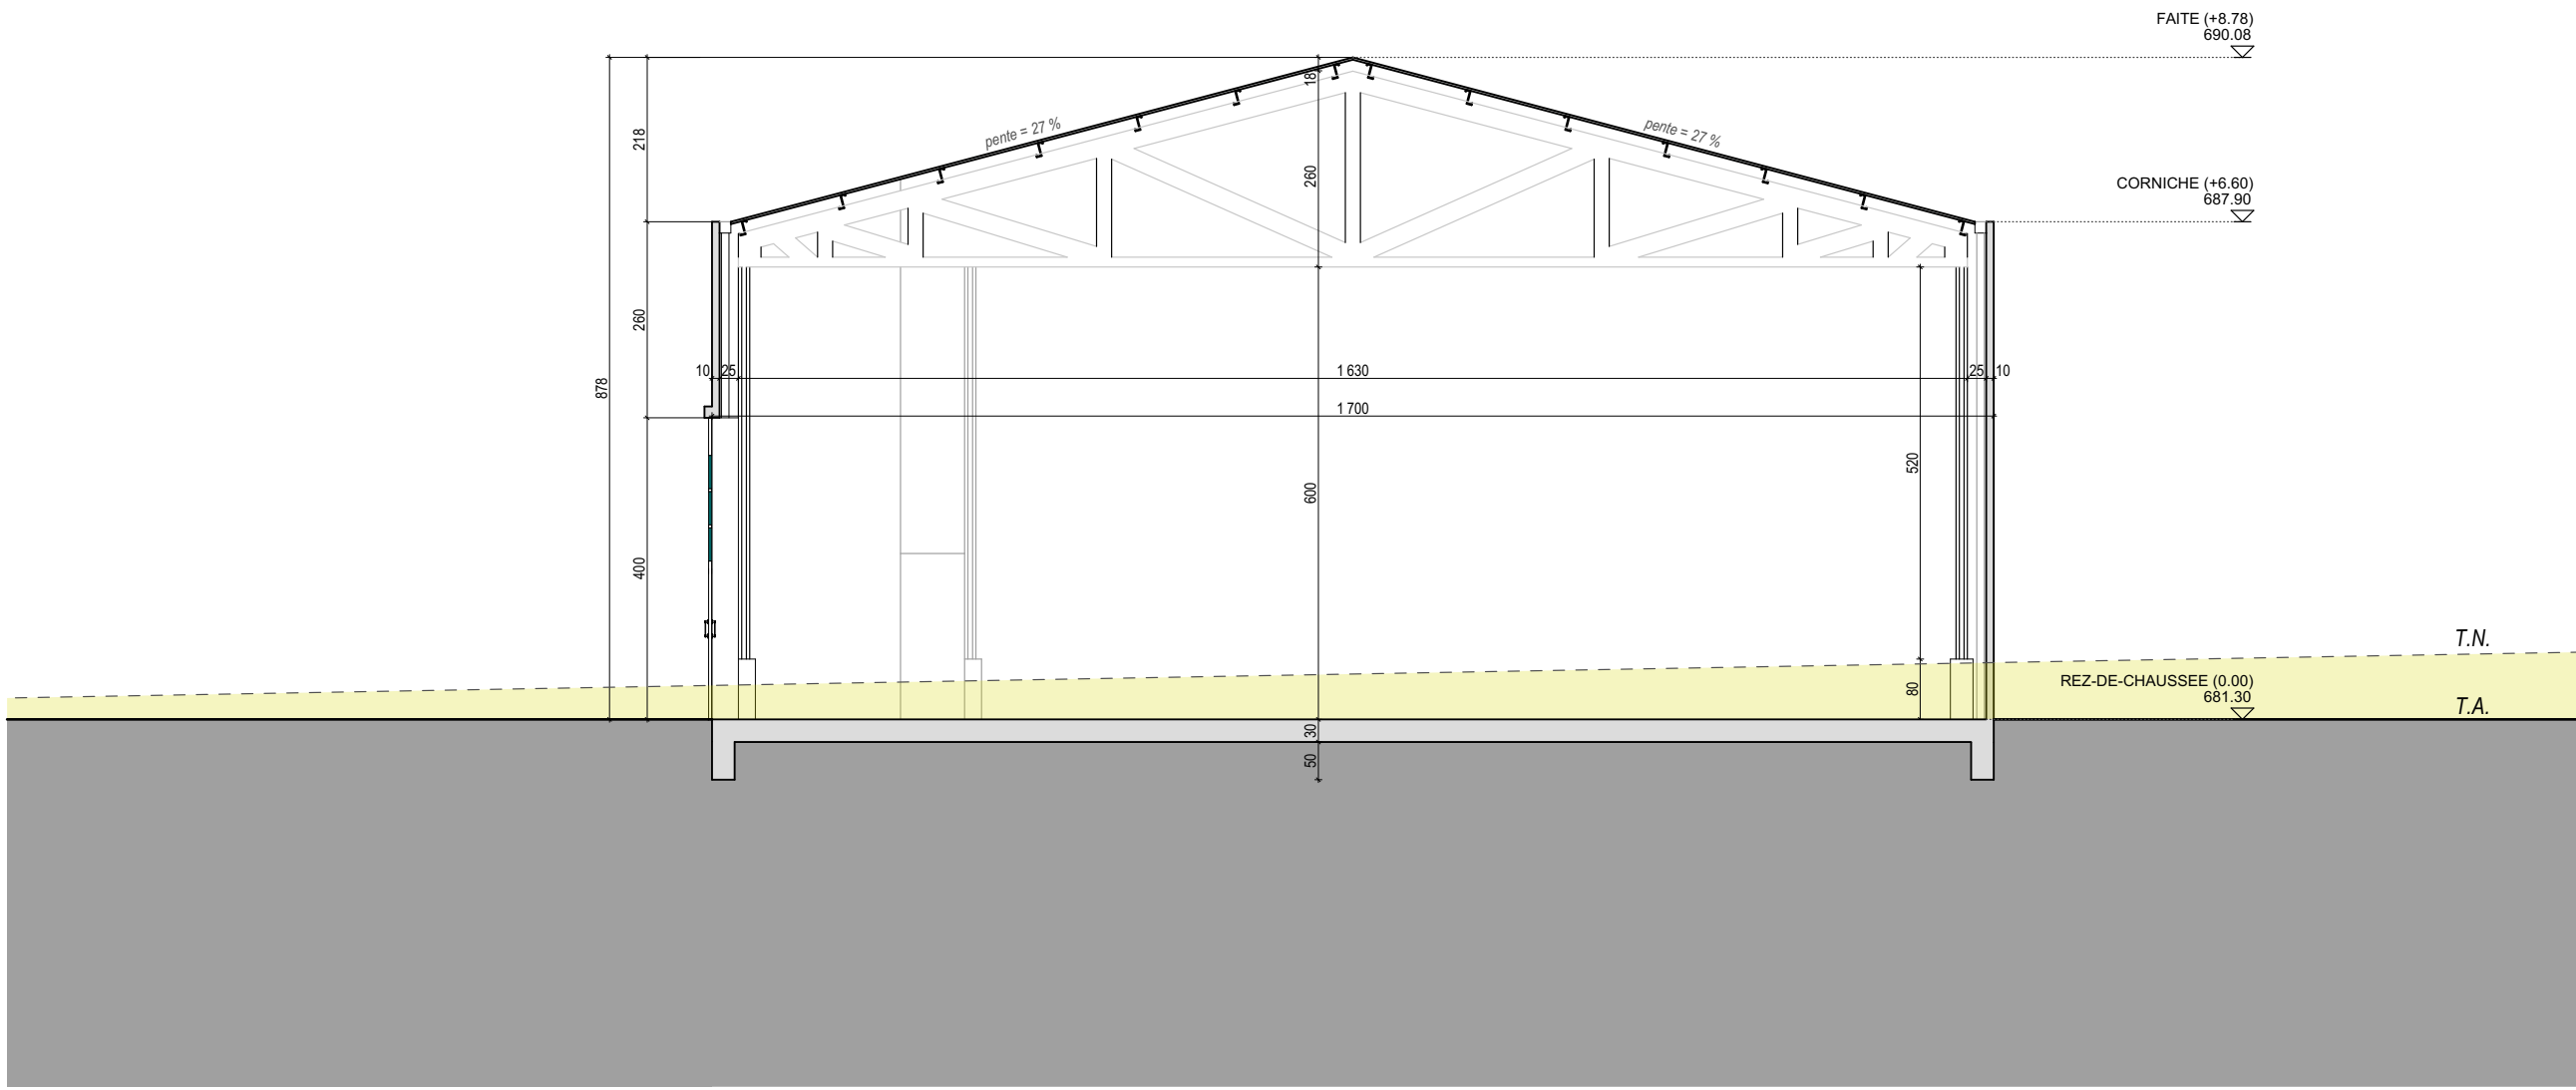

COUPE AA 1/100

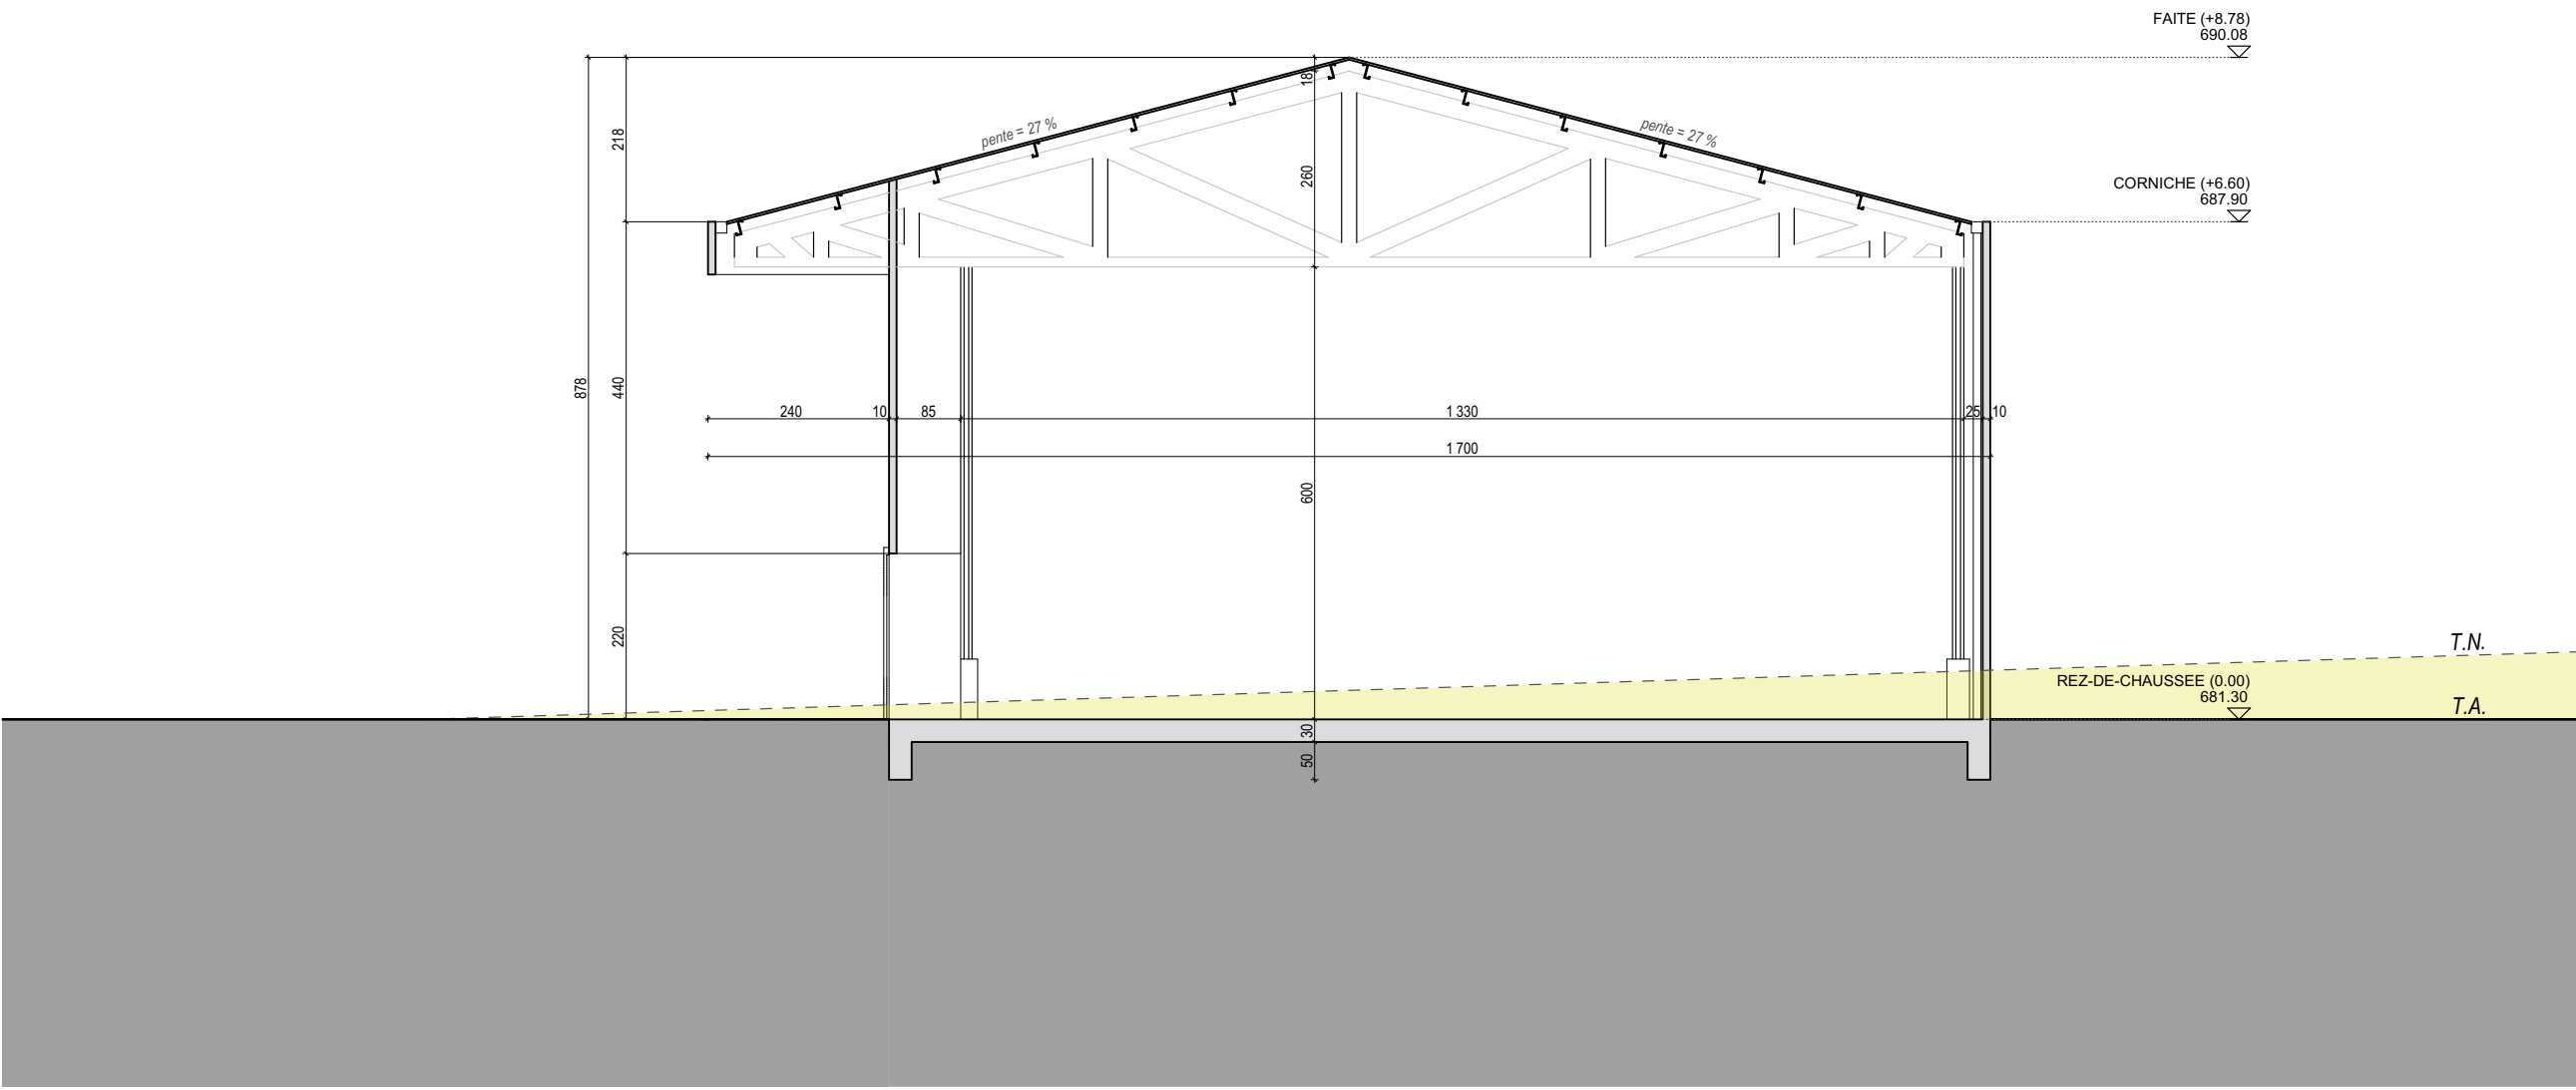

COUPE BB 1/100

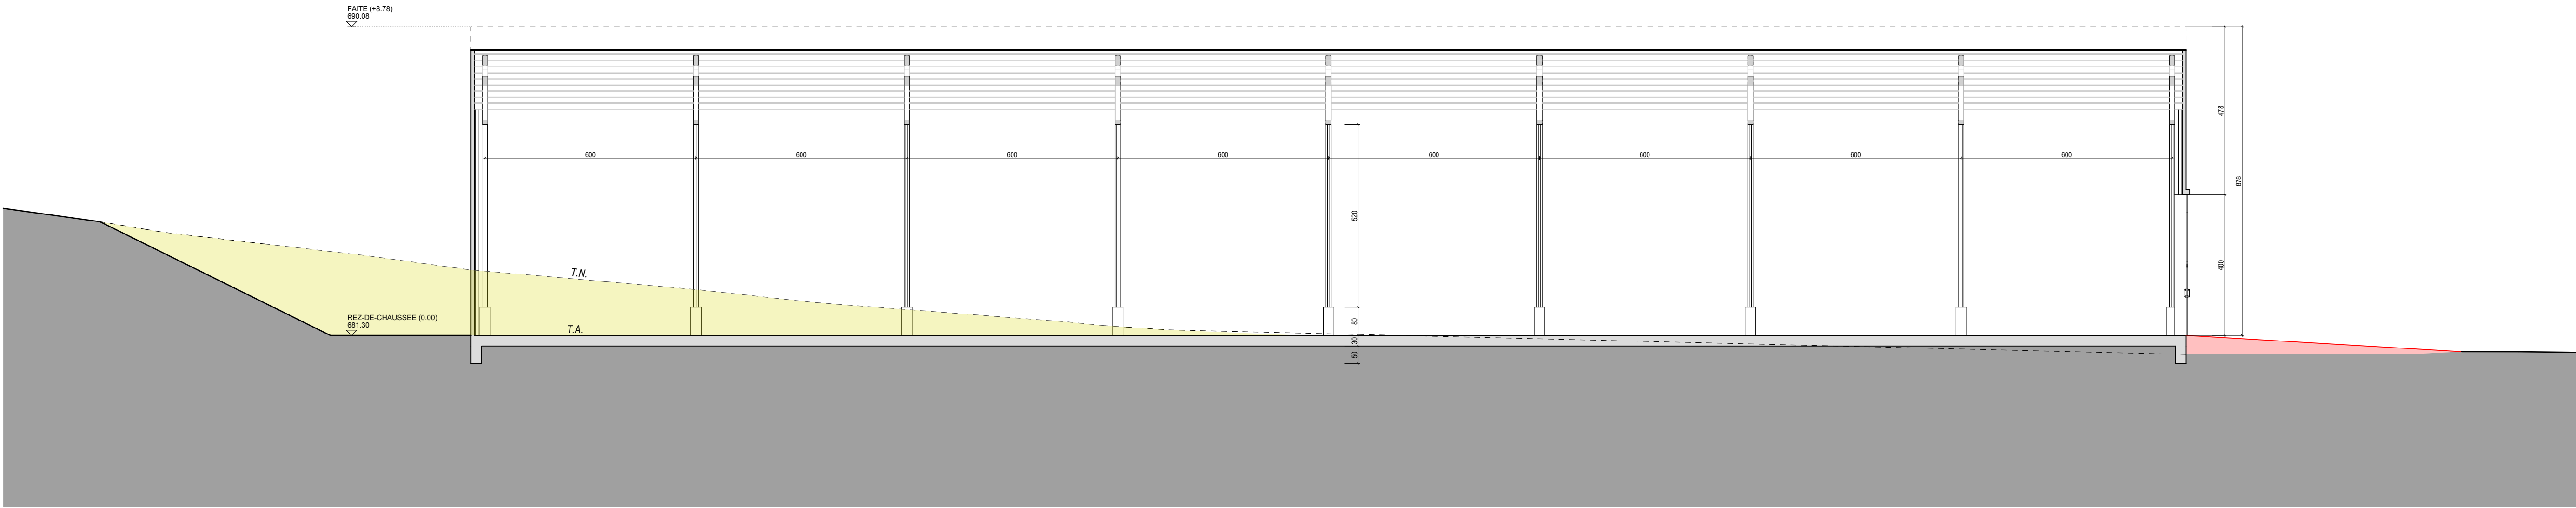

COUPE CC 1/100