



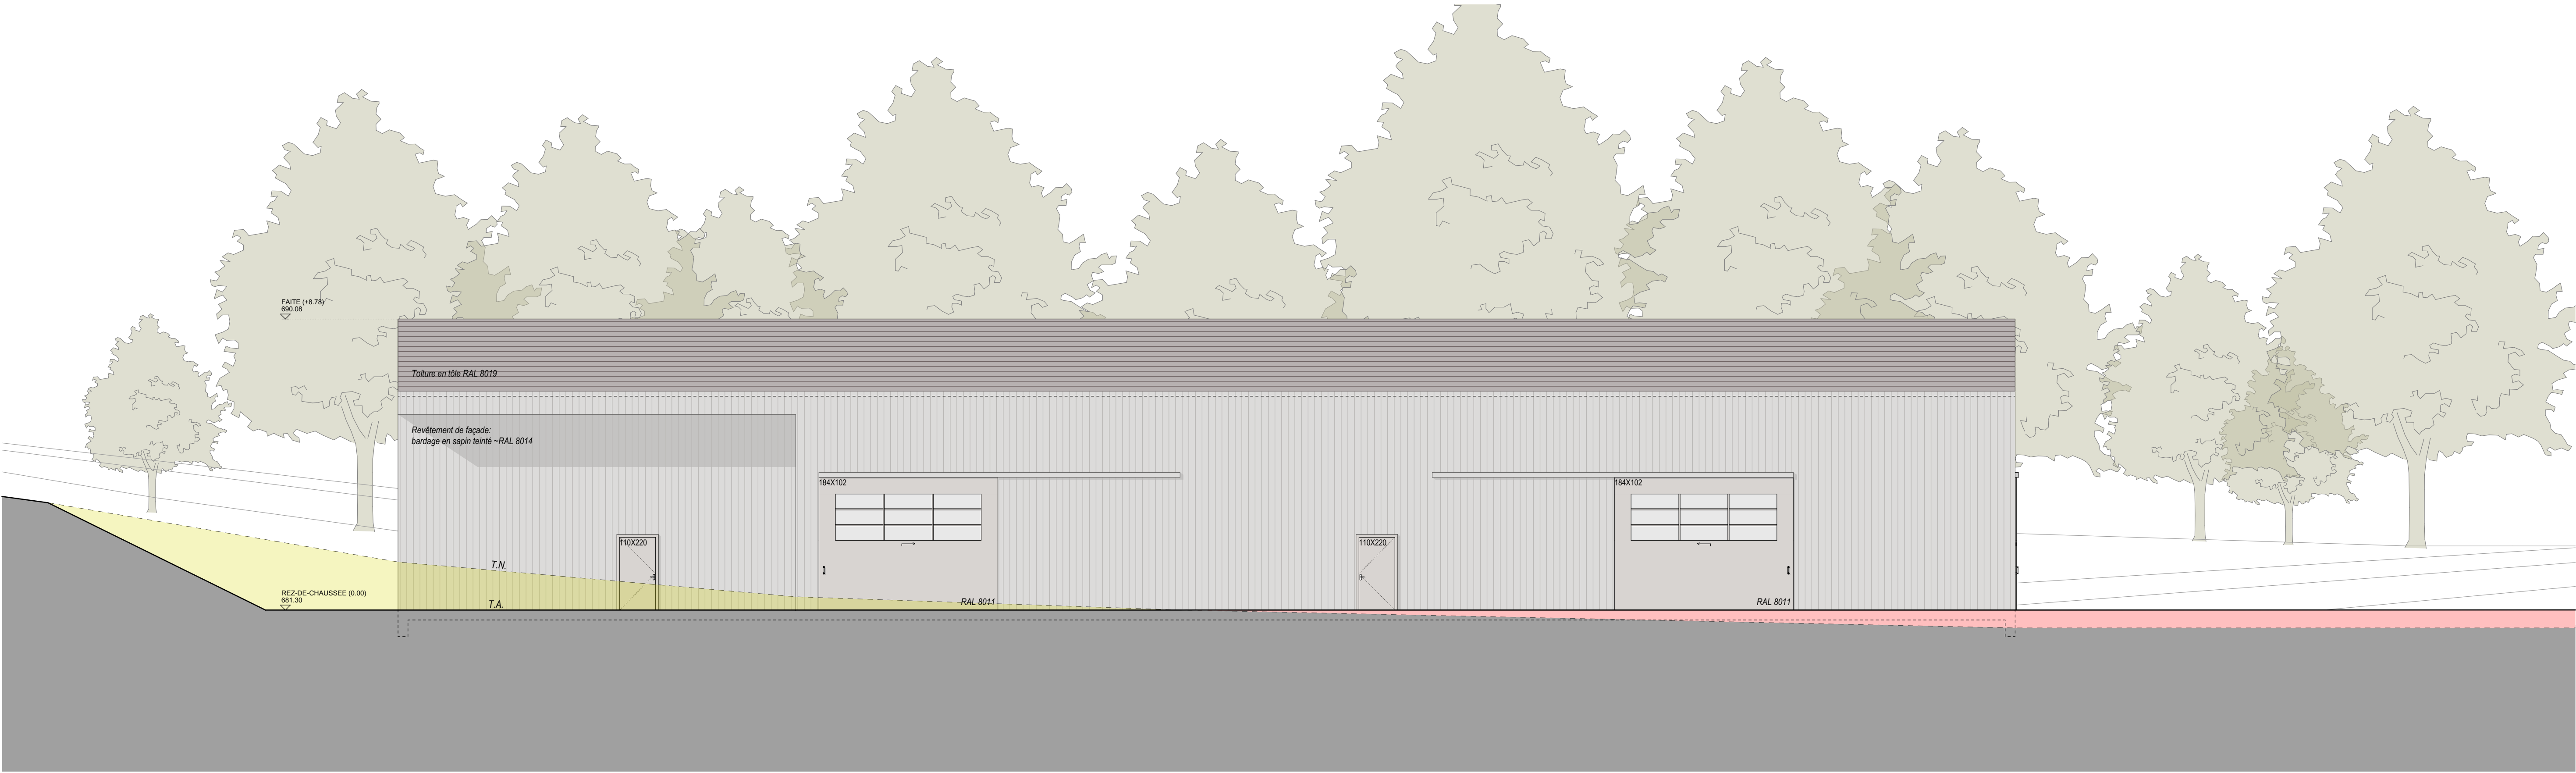

ELEVATION SUD-OUEST 1/100

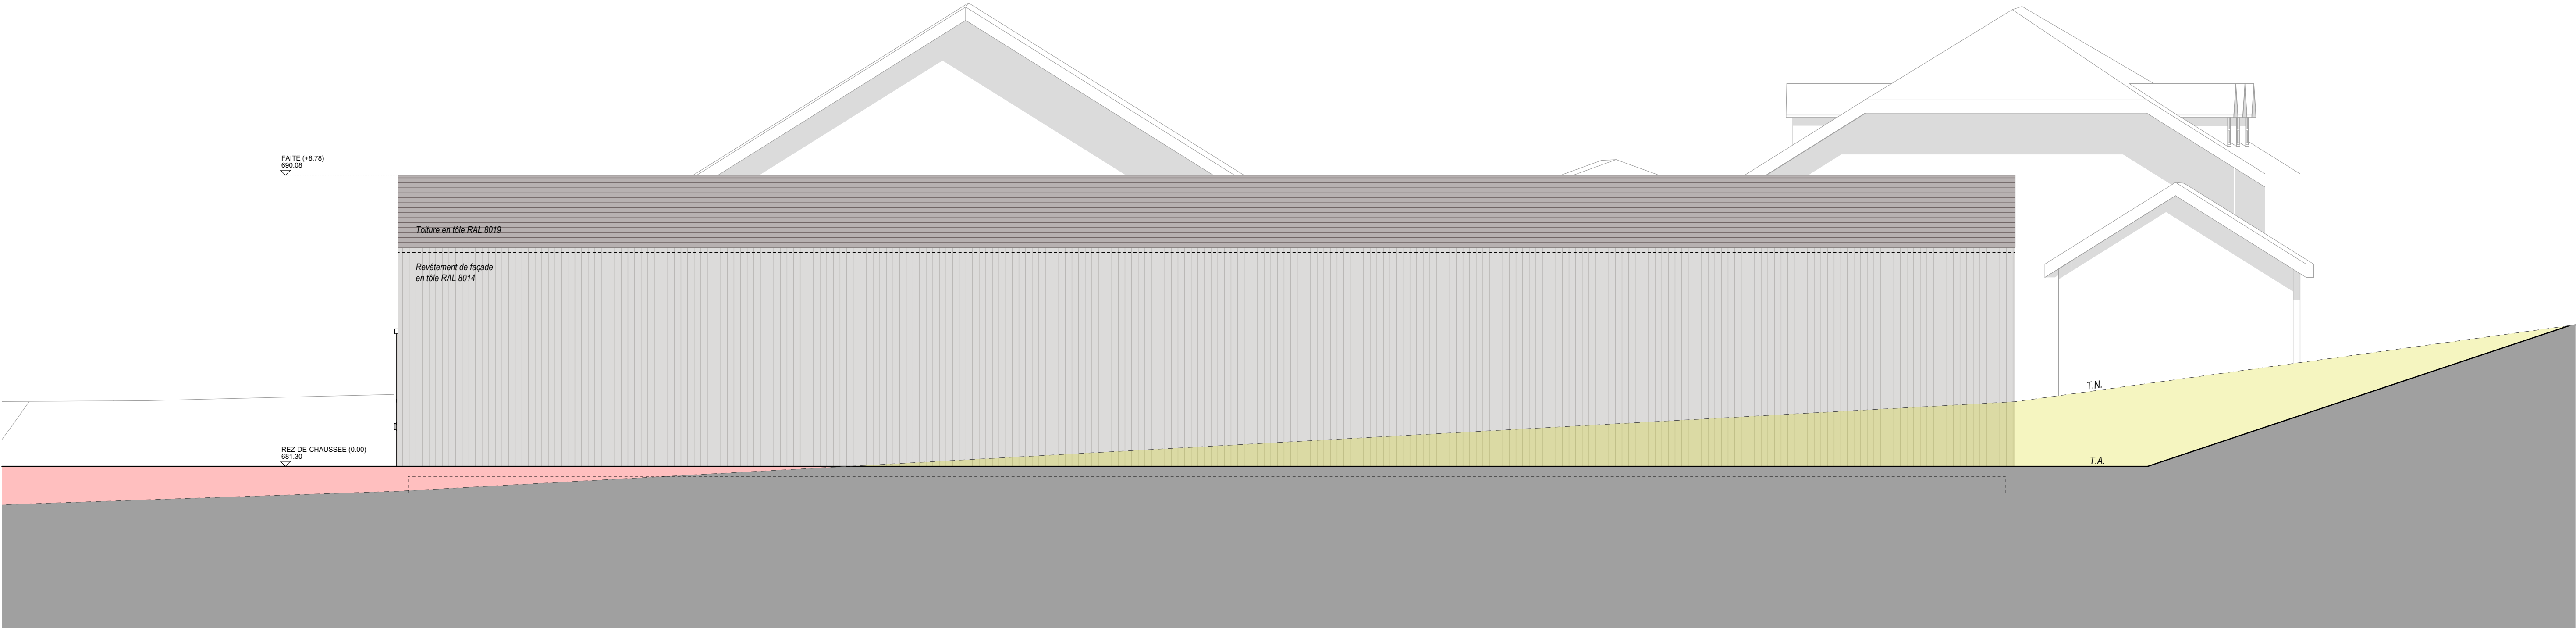

ELEVATION NORD-EST 1/100