



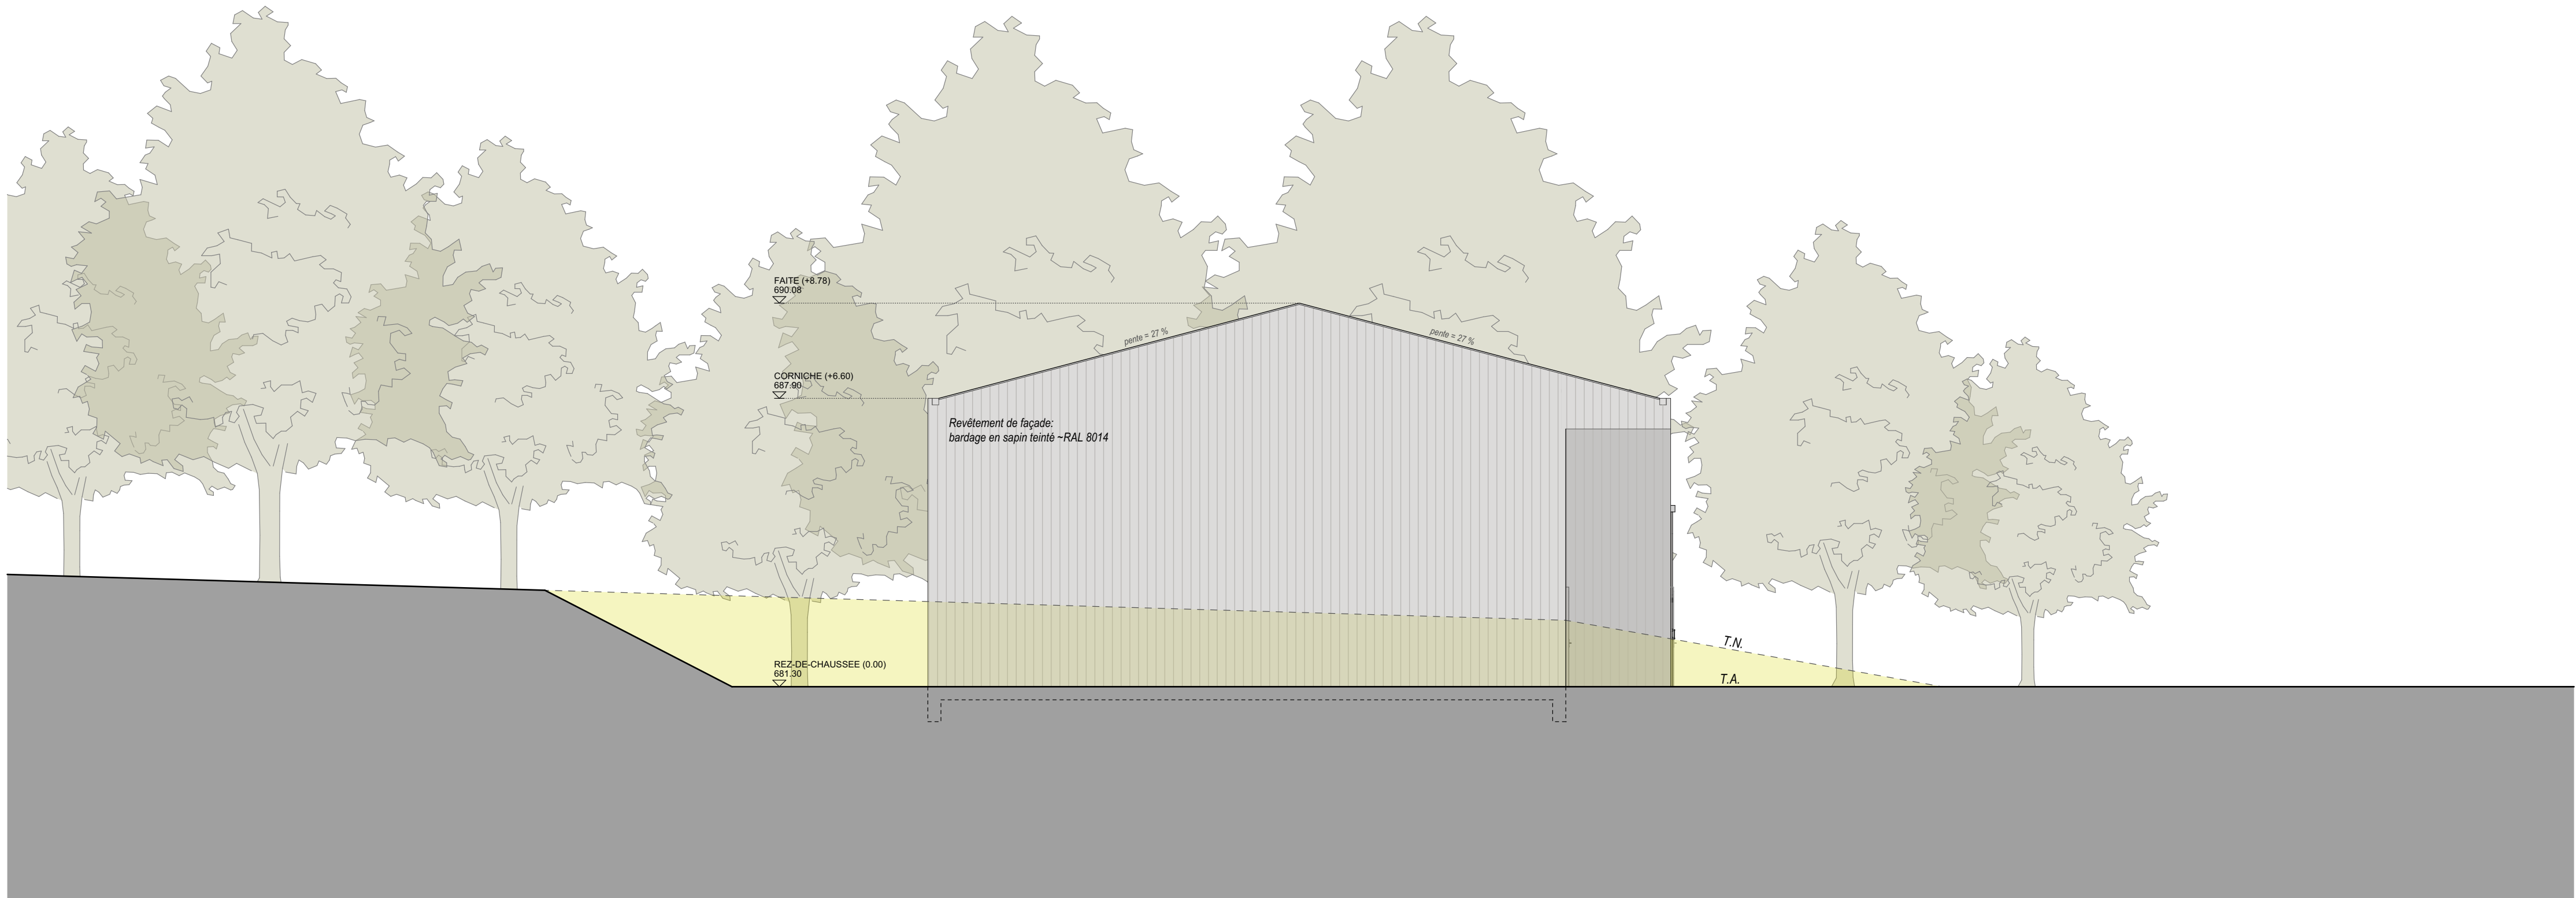

ELEVATION NORD-OUEST 1/100

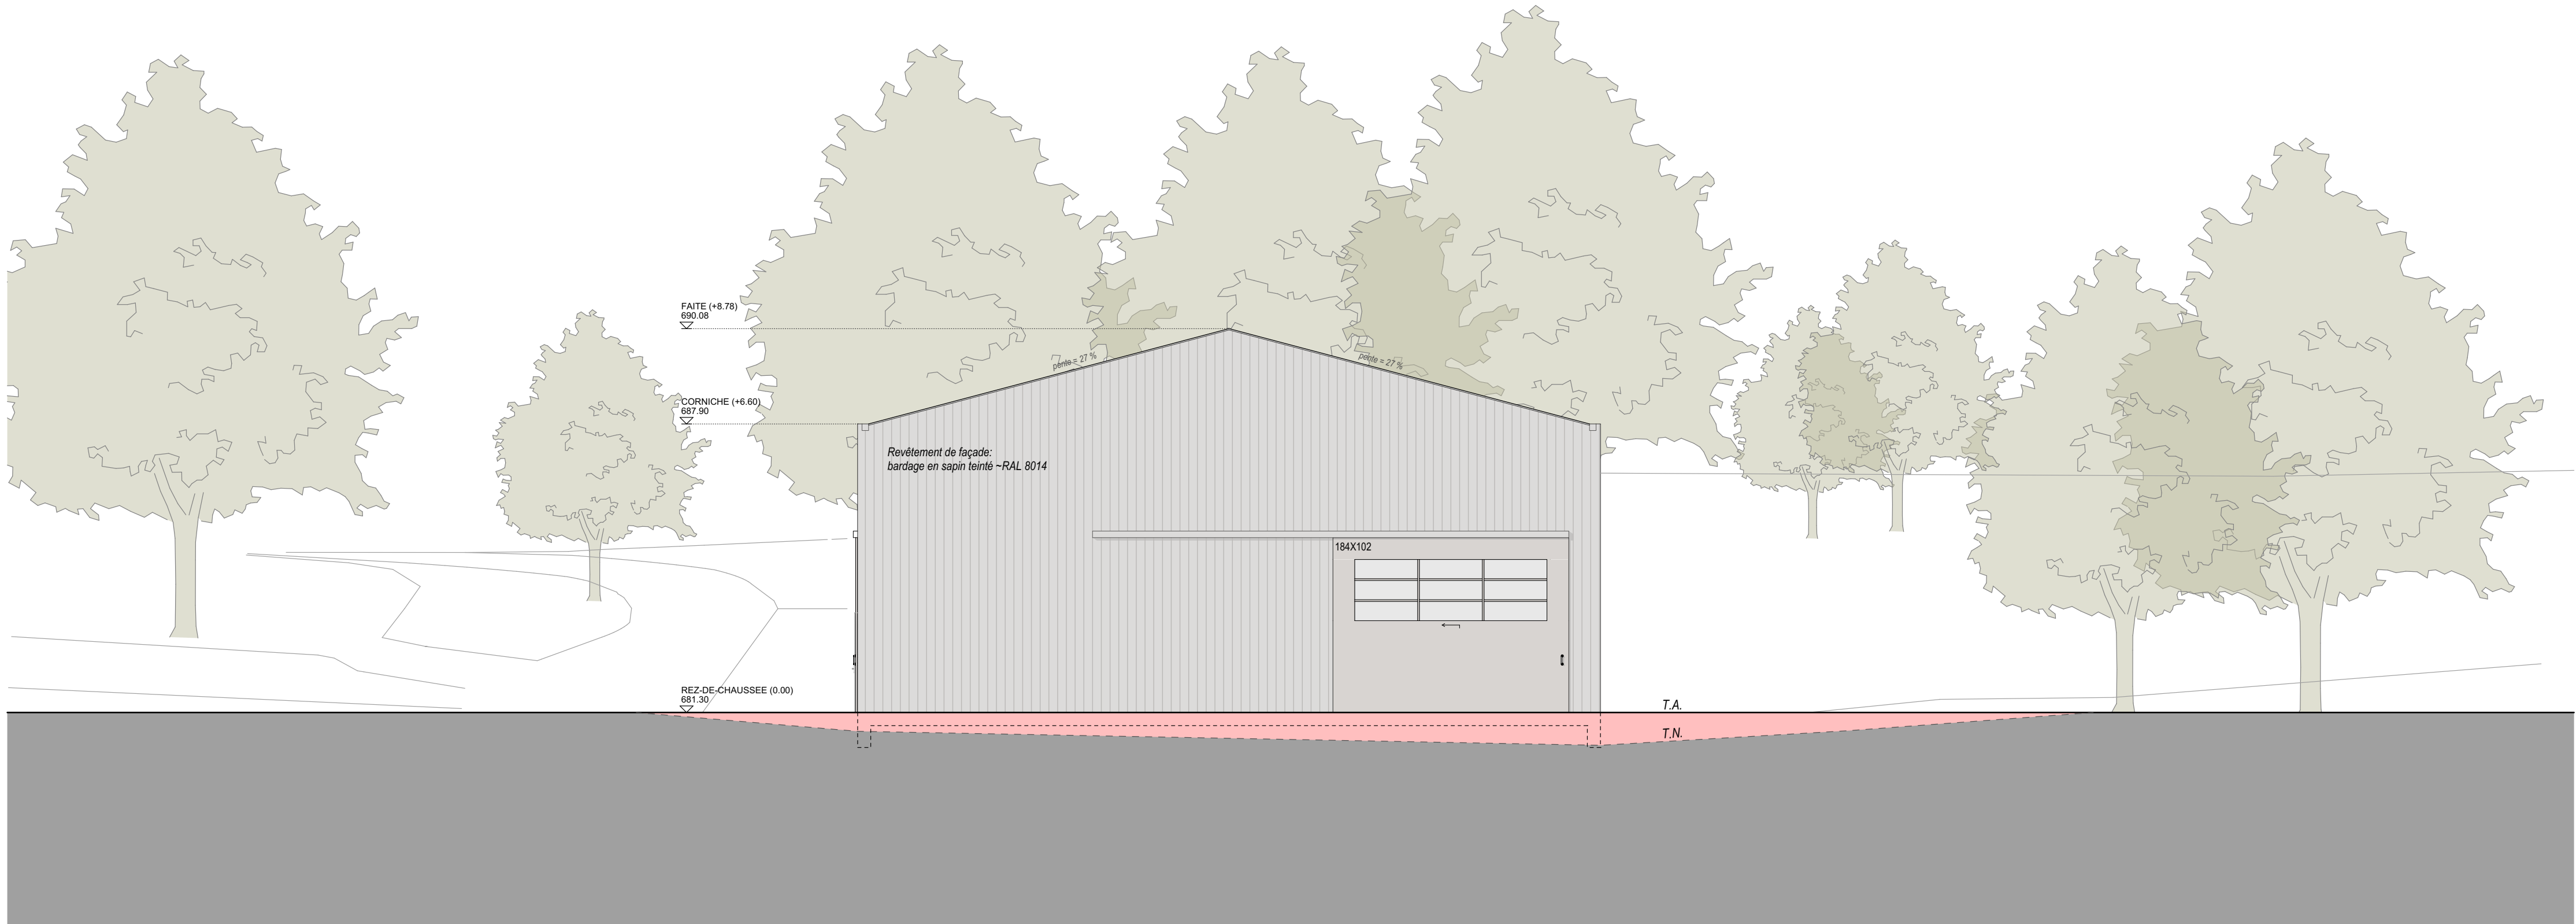

ELEVATION SUD-EST 1/100